
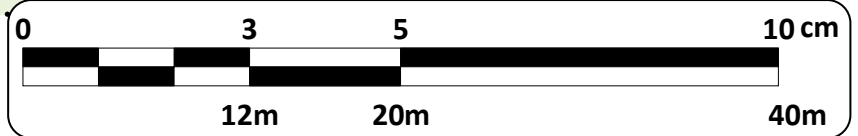


Clark st entrance

KEY

- WALLS/STRUCTURES ———
- FENCING ·····
- FIRST FLOOR - - -
- STAIRS
- OPEN AREAS
- DRIVEWAY
- GRASSED AREA
- CONCRETED AREA
- DETAILED MAP

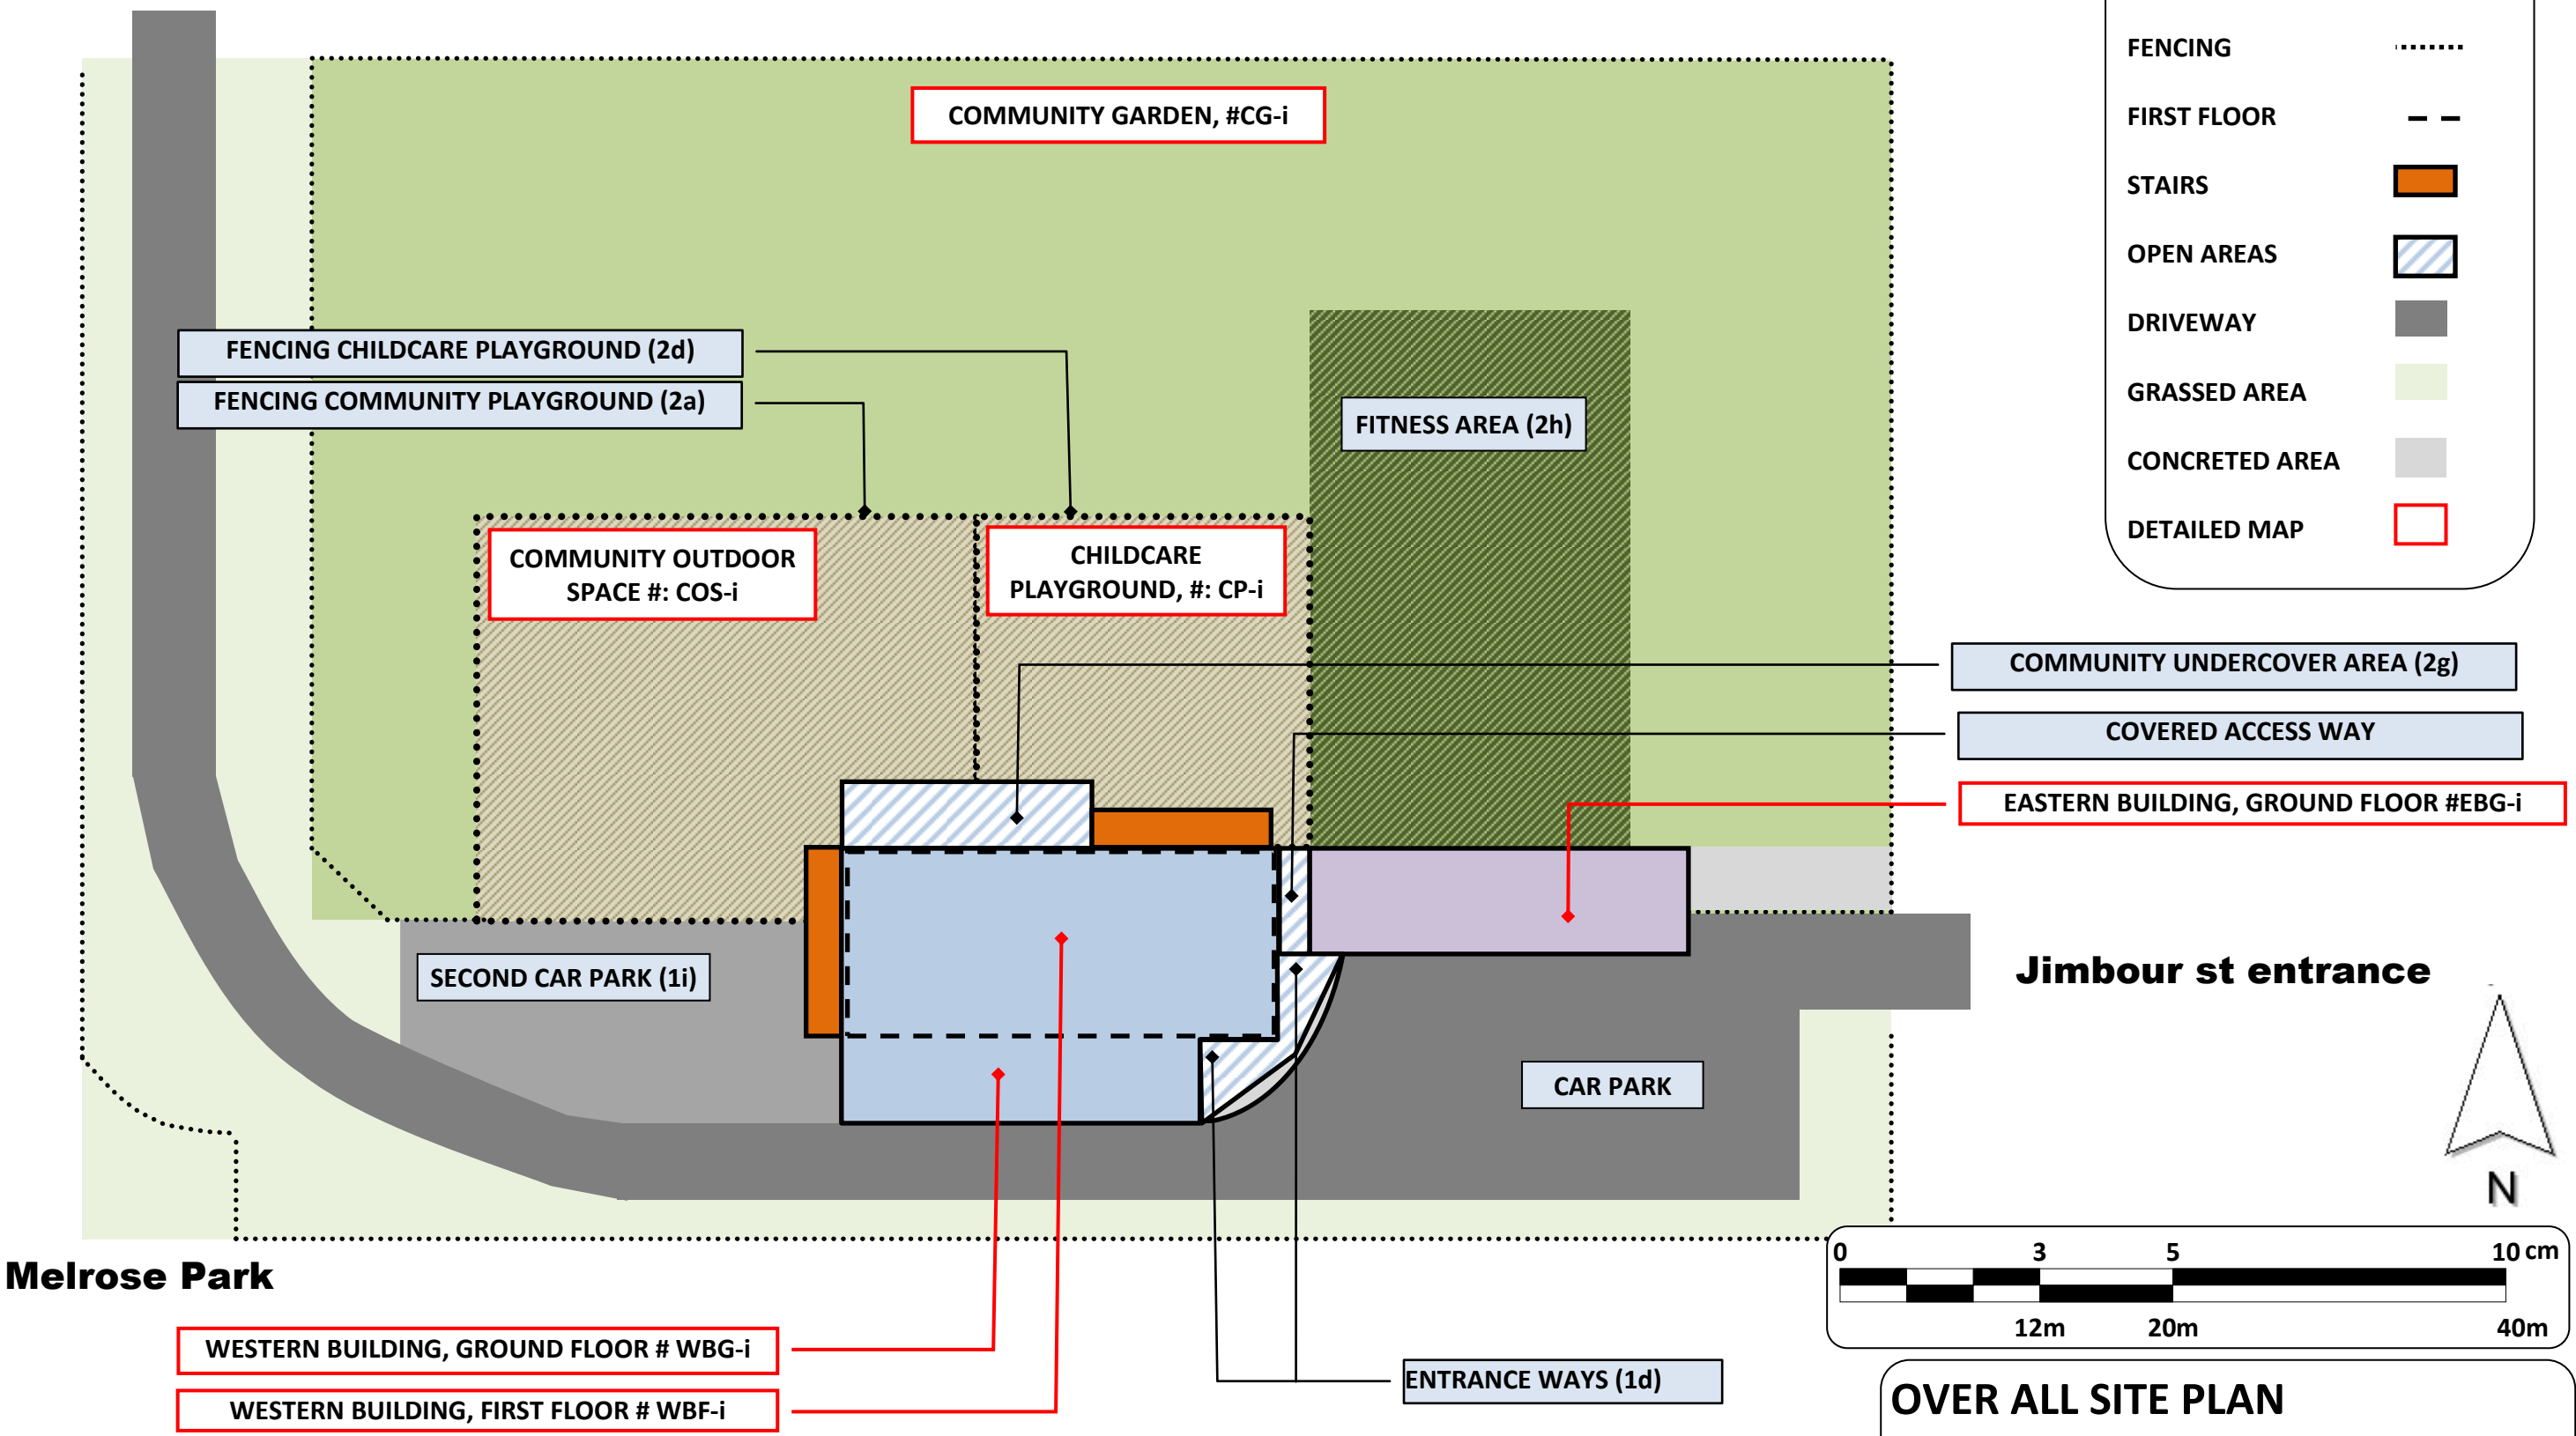

OVER ALL SITE PLAN
INTENDED OUTCOME
 76 Rose st Woollooin (The Community Place)

SCALE 1:400 @ A3
 Date: 09/02/16
 Diagram
 Raymond Baker