

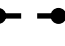












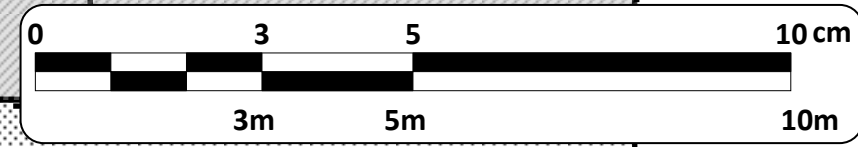
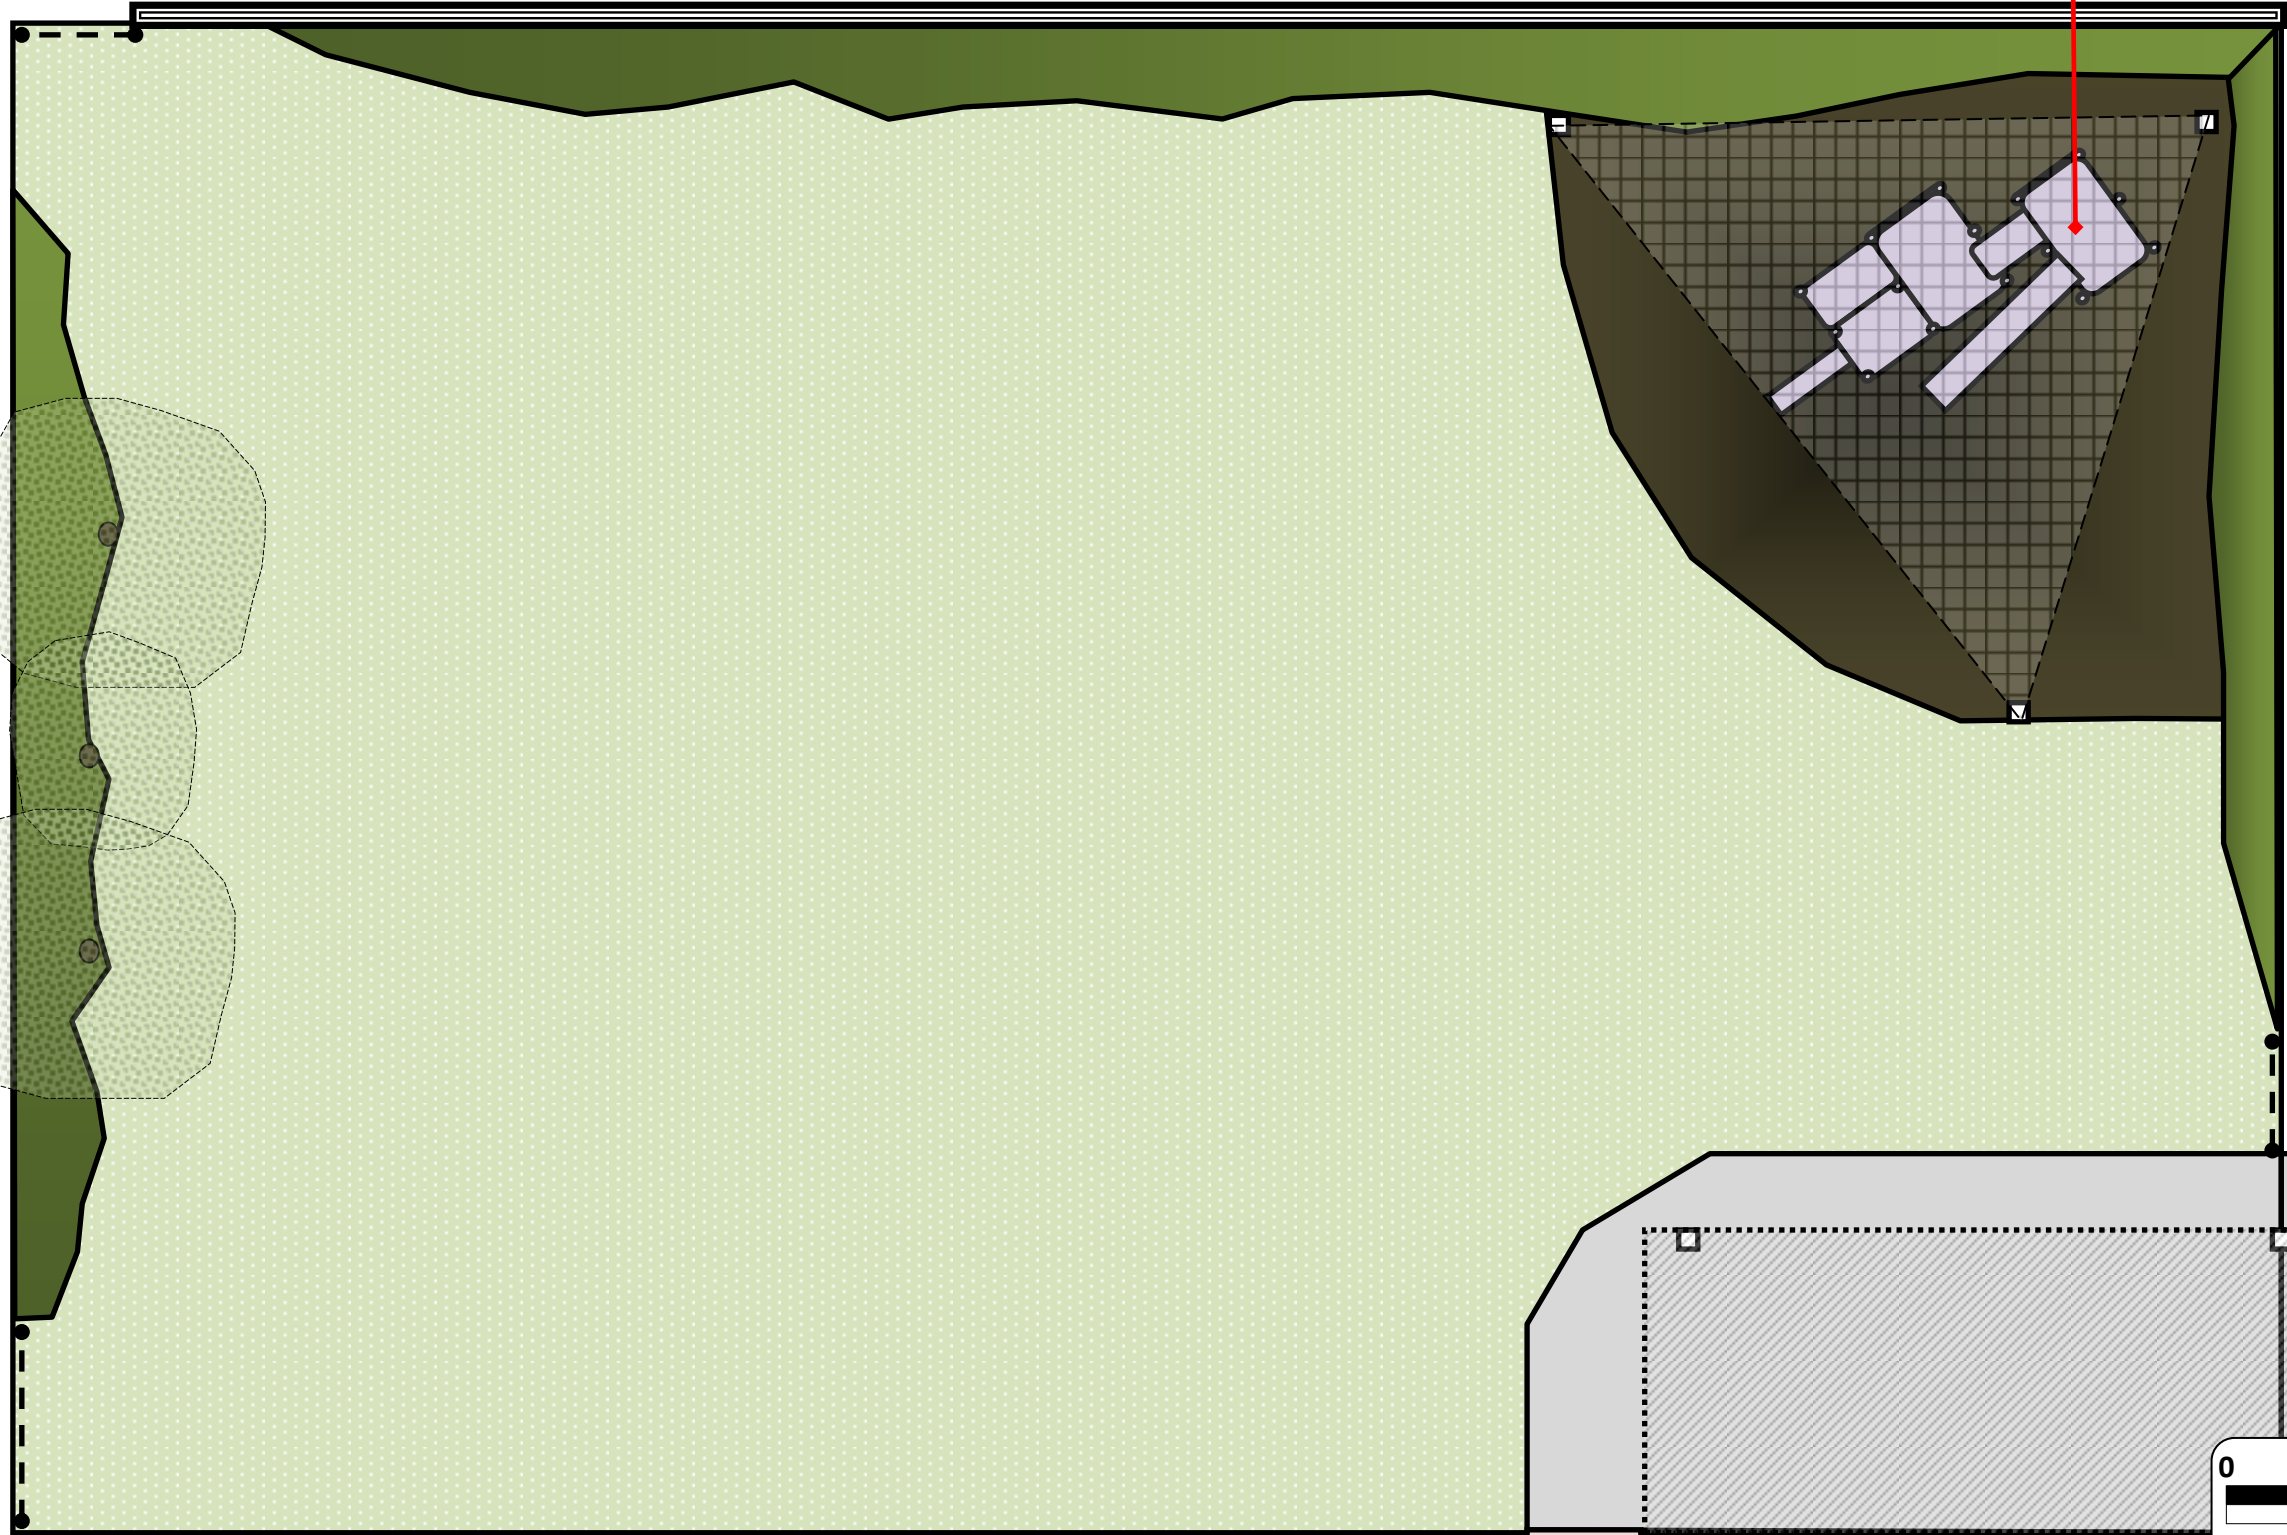


DIAGRAM #: COS-i

**FORT COMPONENTS**  
 FOUR PLATFORMS, PLANK RAMP, SLIDE,  
 BAR LADDER, TUNNEL BRIDGE, FIRE POLE

**KEY**

- BUILDING 
- PERGOLA 
- GATES 
- POSTS 
- CRUSHED GRANIT 
- SHRUB GARDEN 
- GRASS 
- ASTROTURF 
- SHADE SALES 
- TREES 
- CONCRETE AREA 
- SOFT FALL BARK 
- ACOUSTIC FENCING 
- RAISED GARDENS 
- STAIRS TO FIRST FLOOR 



**PLANT LIST:**

Lavender	Chocolate mint
Agave	Giant Sunflowers
Fountain Grass	Banksias
Rosemary	Wax Flower
Thyme	Crepe Myrtle
Lemon Balm	Japanese Maple
Sage	Orange Trumpet vine
Native Mint	Passionfruit Vine
Bottle Brush	Grevilleas
	<i>(other suitable child safe plants may also be included)</i>

**COMMUNITY OUTDOOR SPACE**  
**INTENDED OUTCOME**  
 76 Rose st Woolloowin (Kalinga Bowls Club)

SCALE 1:100 @ A3  
 Date: 09/02/16  
 Diagram  
 Raymond Baker