

DIAGRAM #: EBG-i


COMMUNITY SPACES (1b)

STAIRS

COMMUNITY SPACES (1b)

COMMUNITY TOILET (1b)

ROLLER DOORS

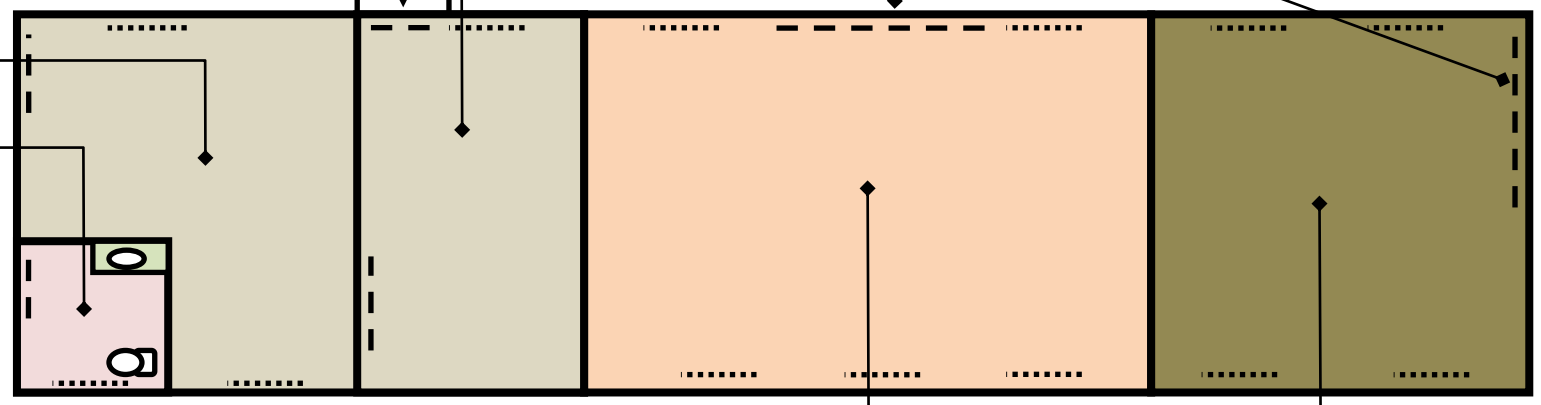


GROUNDS STORAGE (1b)

PERSONAL FITNESS (1b)

KEY

- WALLS/STRUCTURES ———
- WINDOWS
- DOORS - - -
- POSTS □
- TOILETS
- SINKS ○
- OFFICE SPACE
- FITNESS AREA
- GROUND KEEPING
- CABINET
- COMMUNITY TOILET

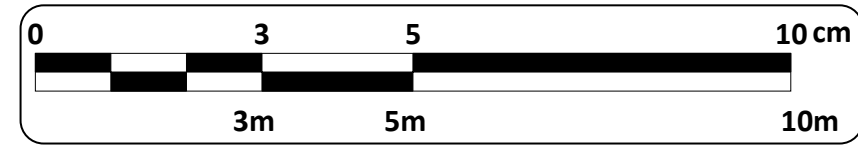

EASTERN BUILDING, GROUND FLOOR
INTENDED OUTCOME
 76 Rose st Woolloowin (Kalinga Bowls Club)

SCALE 1:100 @ A3
 Date: 09/02/16
 Diagram
 Raymond Baker