

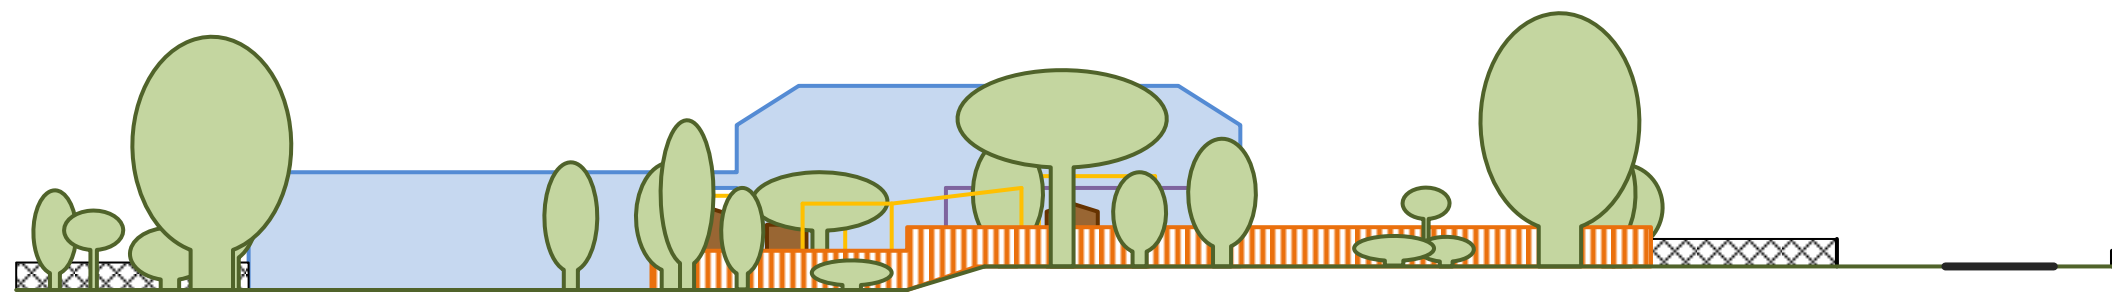


KEY


- BUILDINGS 
- FENCING 
- ACOUSTIC FENCE 
- PLAY EQUIPMENT 
- SHADE SALE 
- PERGOLA 
- TREE/SHRUBS 
- ROAD 
- GRASS/ GROUND COVER 

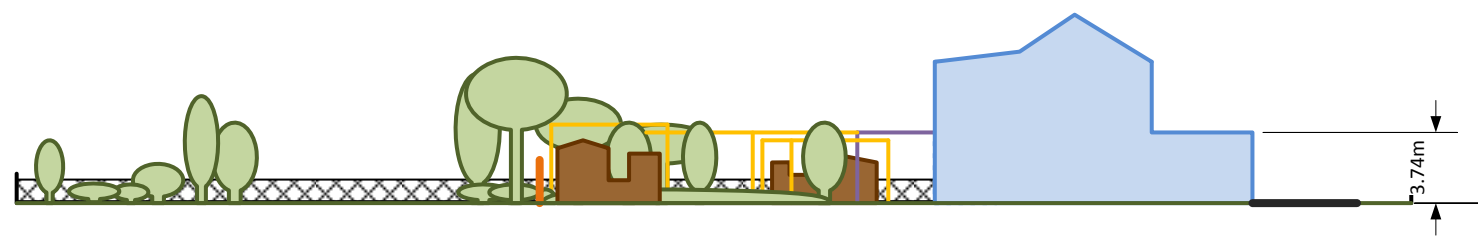

NORTH VIEW

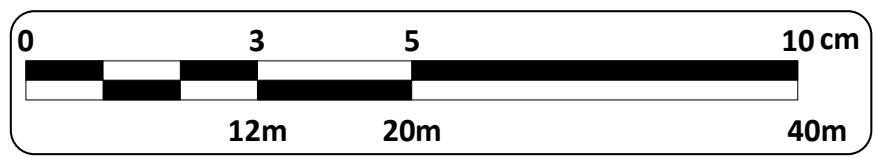

EAST VIEW

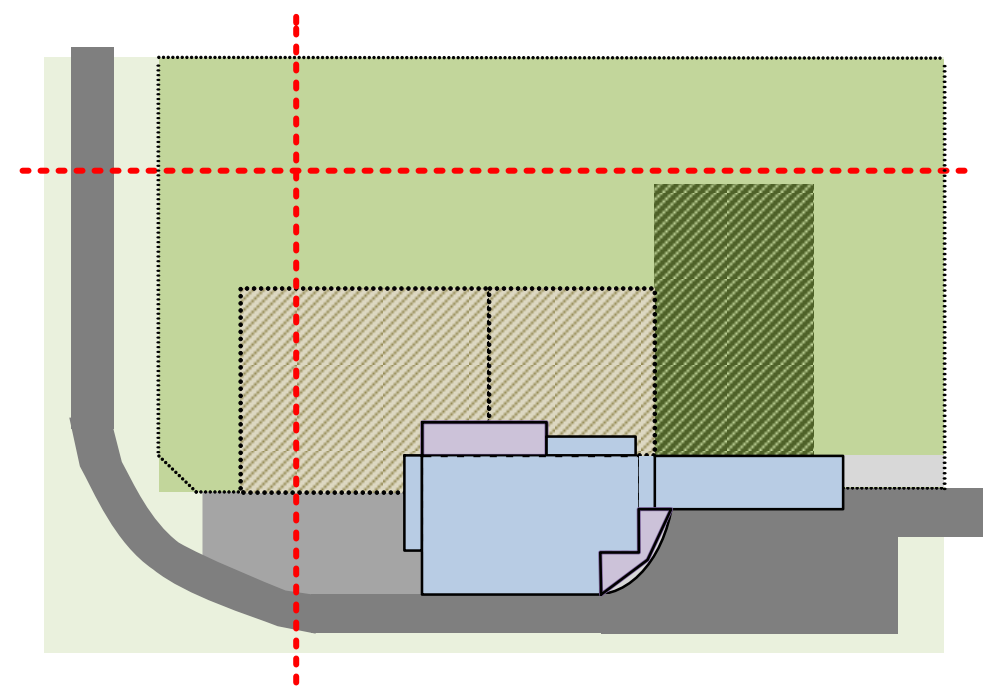

ELEVATION INTERSECTION
INTENDED OUTCOME
 76 Rose st Woollowin (The Community Place)

SCALE 1: 400 @ A3
 Date:22/02/16
 Diagram
 Raymond Baker