


DIAGRAM #: WBF-i

KEY

- WALLS/STRUCTURES
- WINDOWS
- DOORS
- POSTS
- TOILETS
- SINKS
- CABINETS
- RAISED AREA
- COMMUNITY SPACE

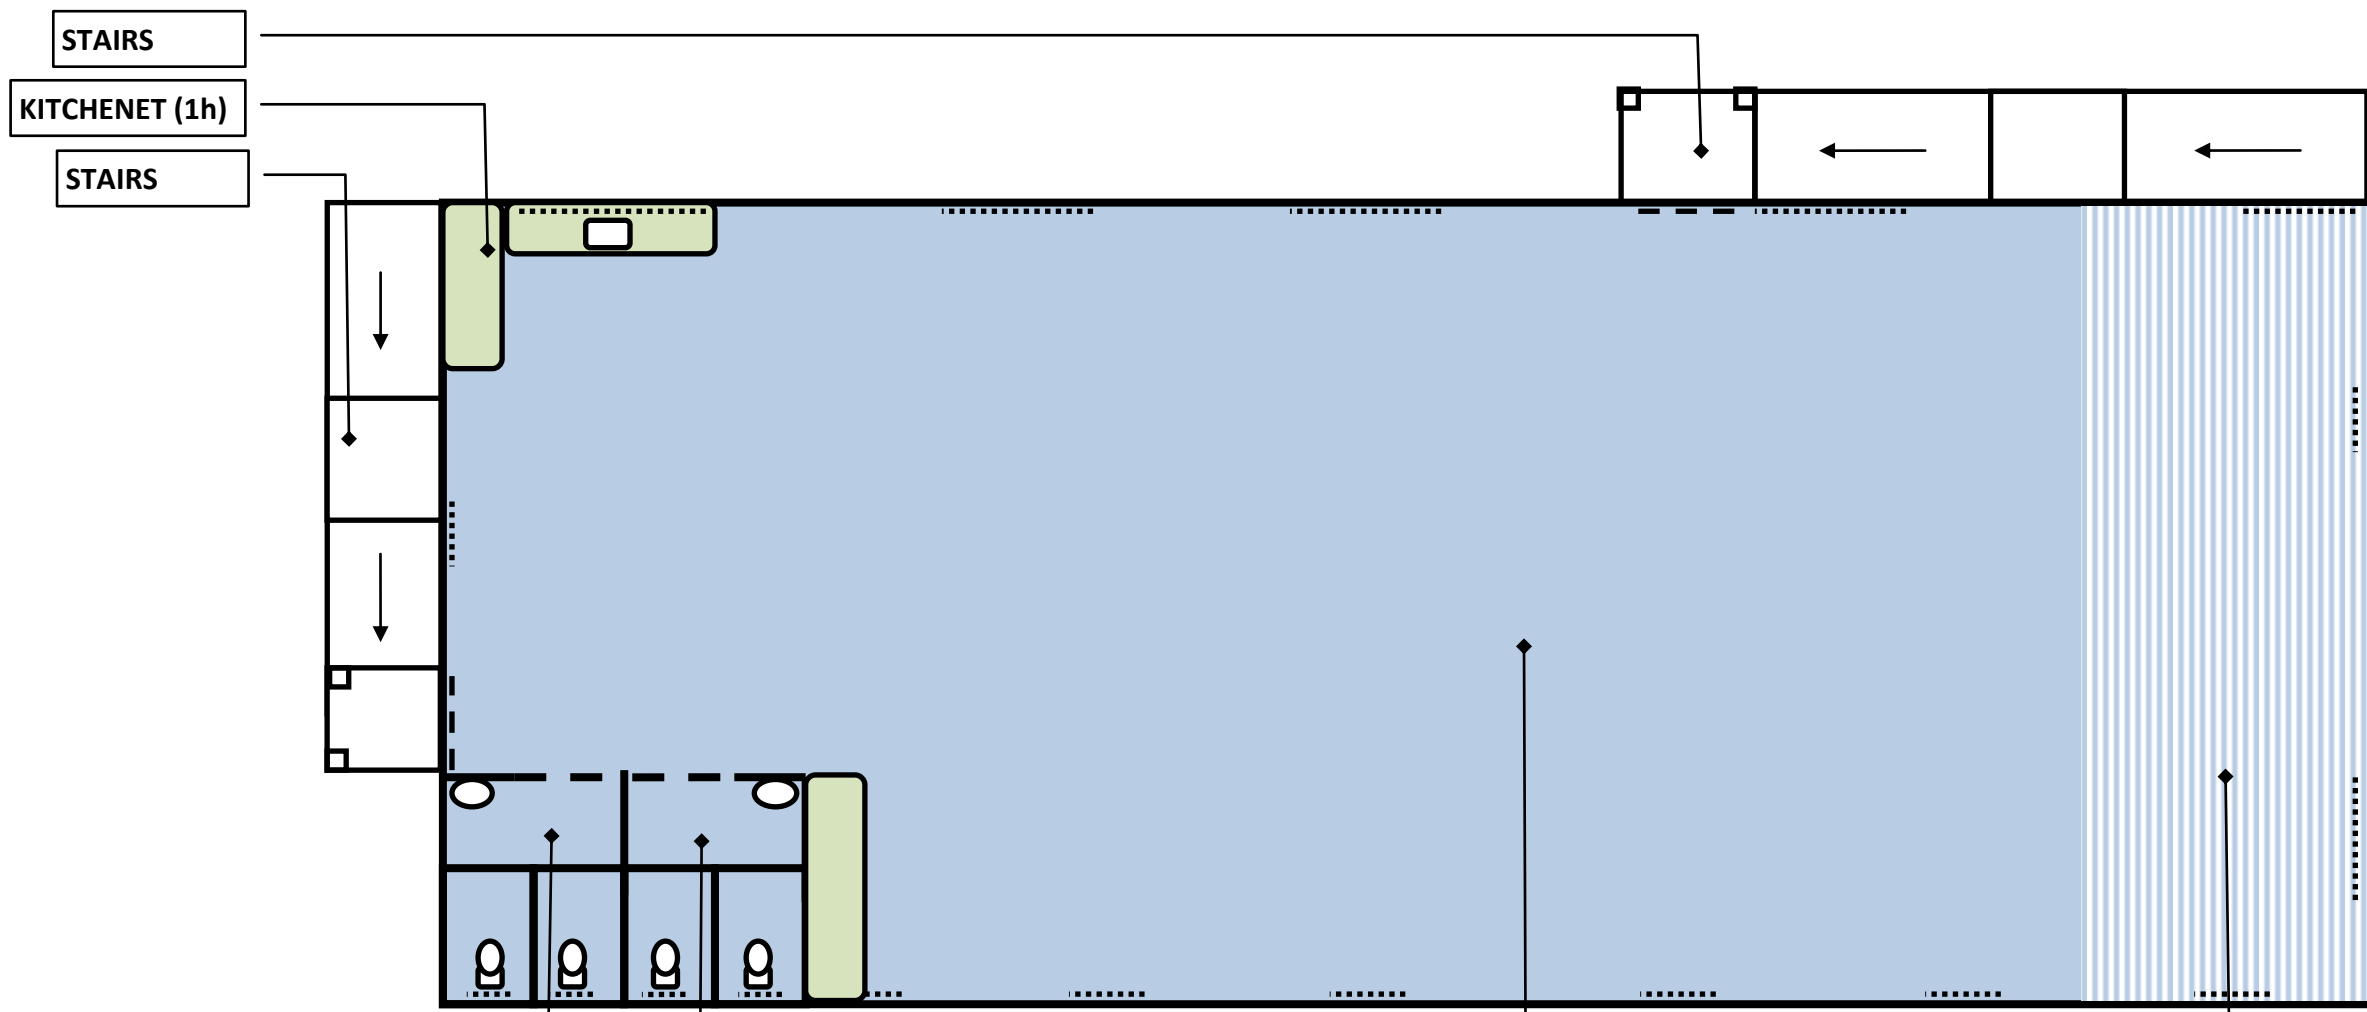

STAIRS

KITCHENET (1h)


STAIRS

RAISED AREA (1h)

MAIN HALL (1h)

FEMALE TOILET

MALE TOILETS

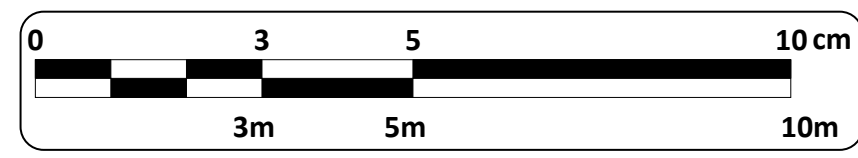

WESTERN BUILDING FIRST FLOOR

INTENDED OUTCOME

76 Rose st Woolloowin (Kalinga Bowls Club)

SCALE 1:100 @ A3

Date: 09/02/16

Diagram
Raymond Baker