
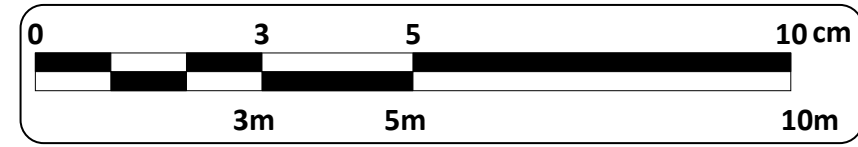


KEY

- WALLS/STRUCTURES ———
- WINDOWS (dotted line)
- DOORS - - - (dashed line)
- POSTS □ (square)
- TOILETS (toilet symbol)
- SINKS (sink symbol)
- CABINETS (green rectangle)
- CHILDCARE (pink fill)
- COMMUNITY USE (blue fill)
- COVERED AREA (hatched fill)

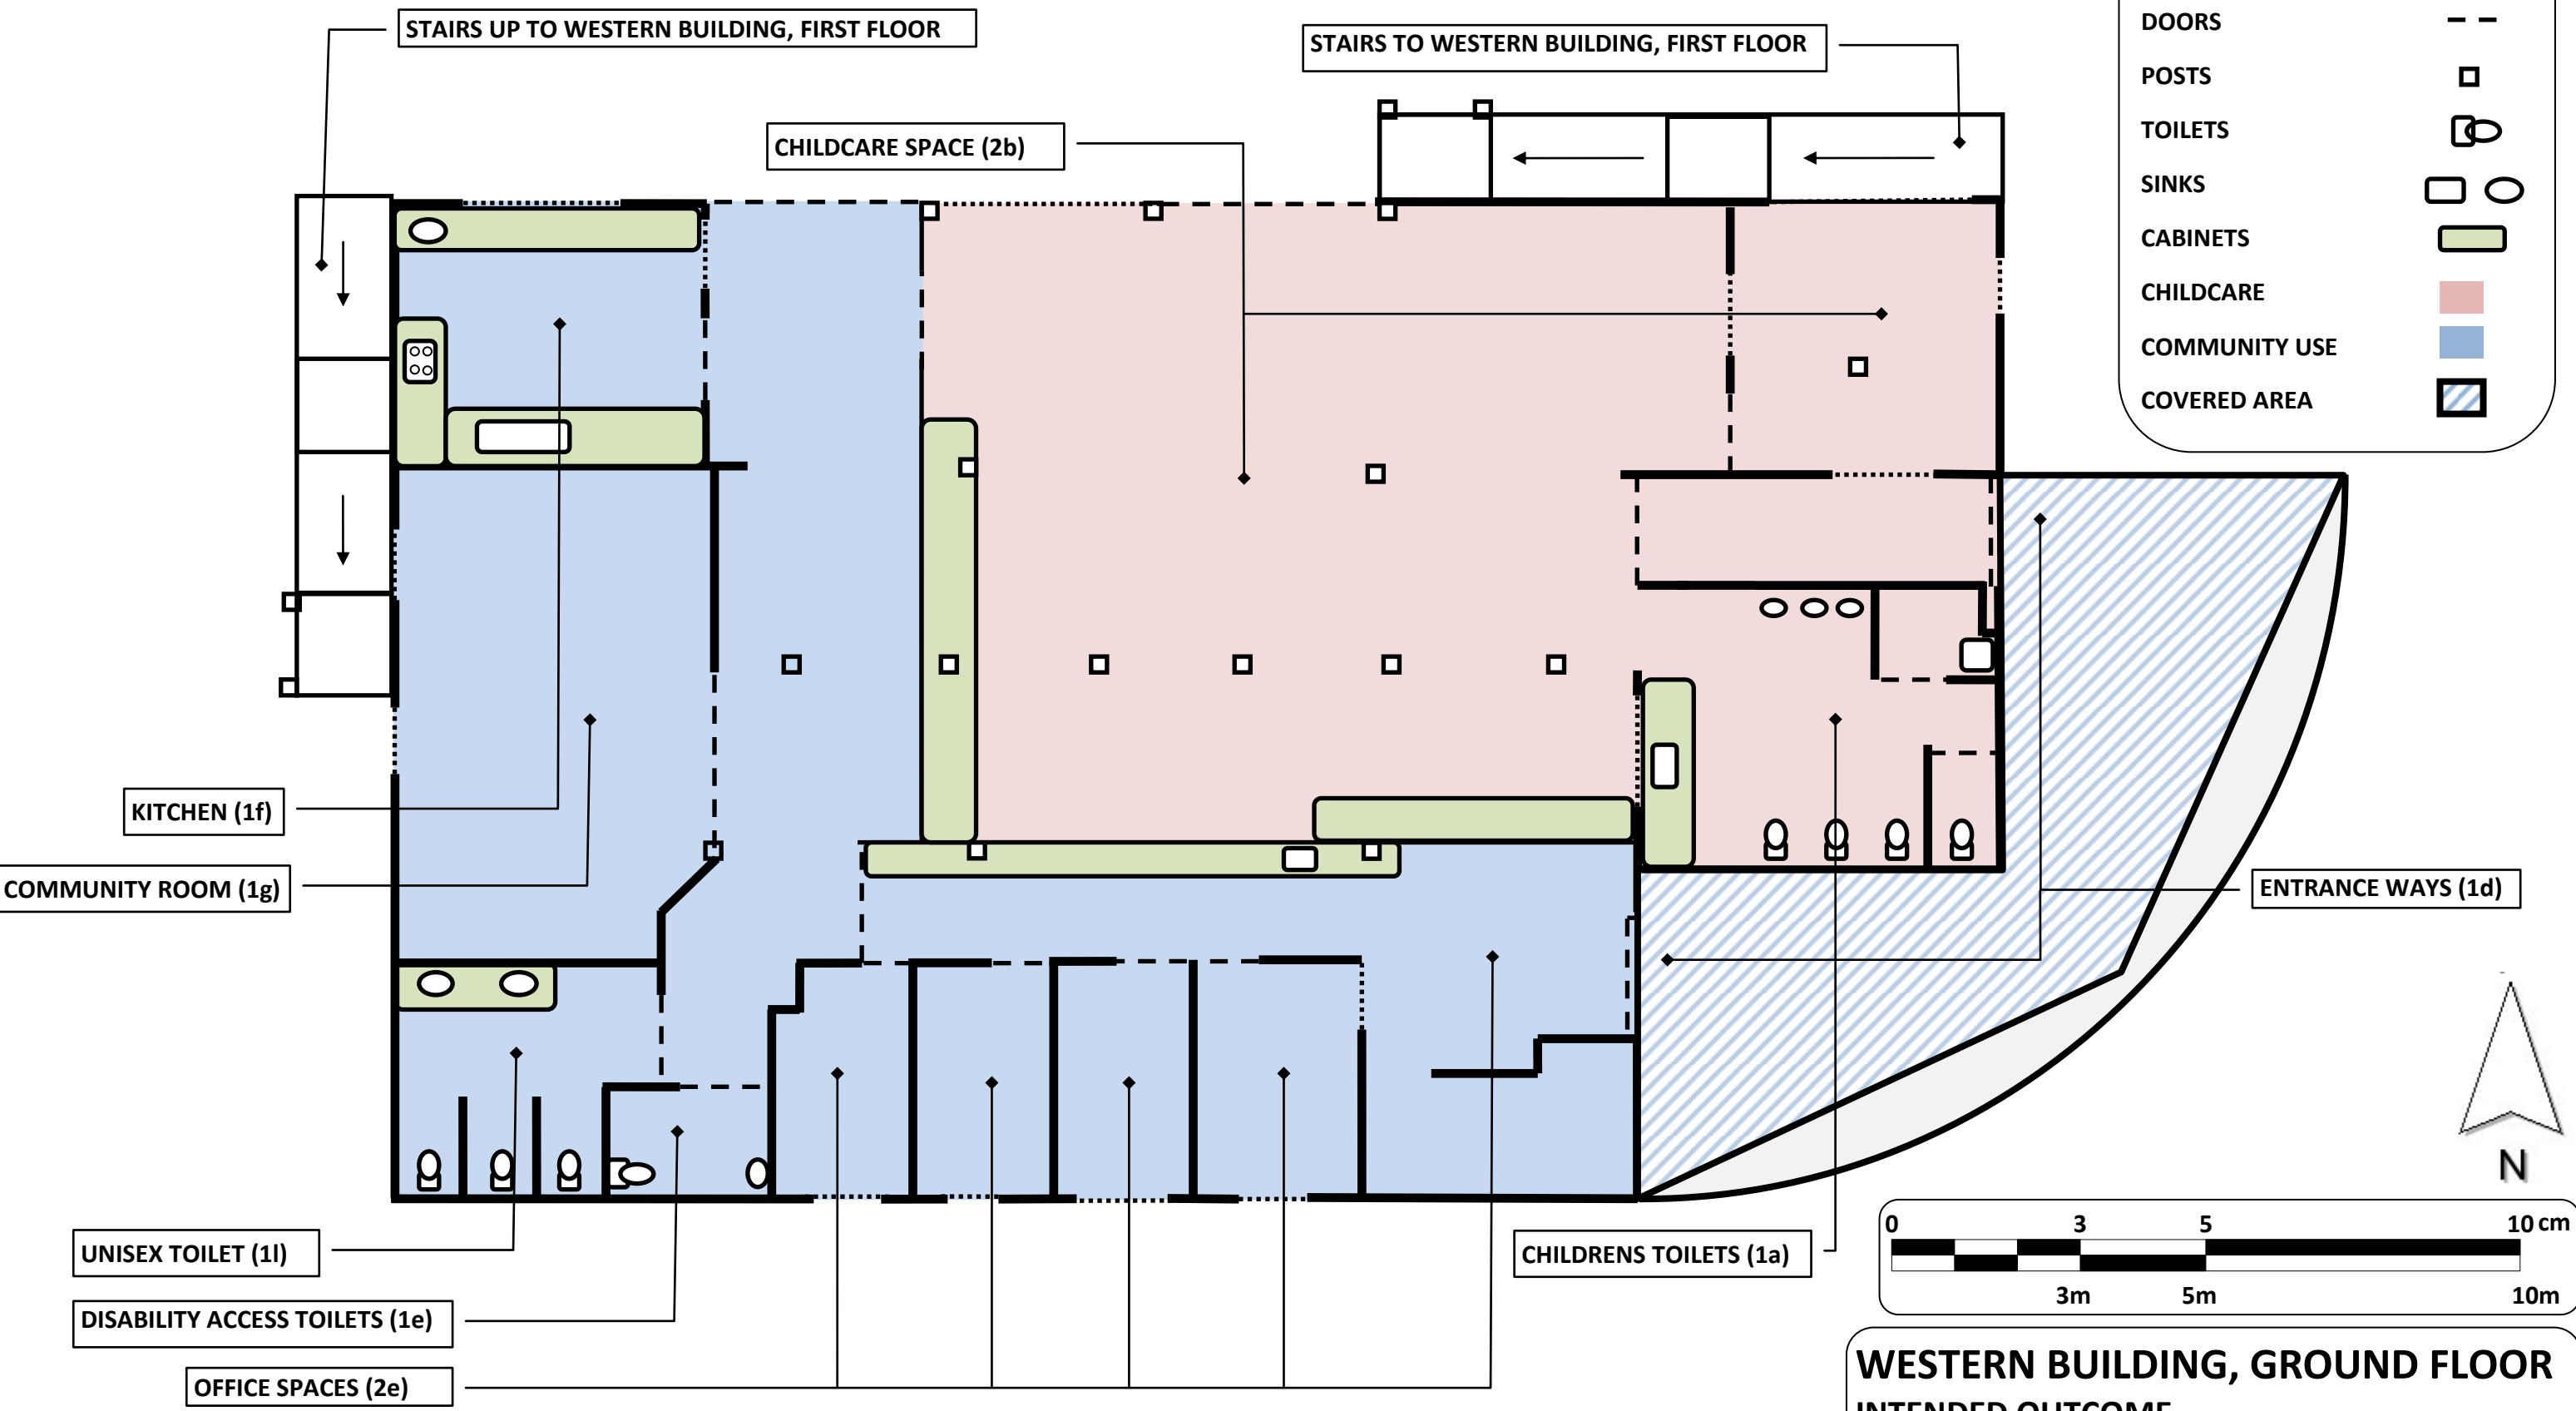

WESTERN BUILDING, GROUND FLOOR
INTENDED OUTCOME
 76 Rose st Woolloowin (Kalinga Bowls Club)

SCALE 1:100 @ A3
 Date: 09/02/16
 Diagram
 Raymond Baker